


**2420PG**  
**GALVANIZED STEEL**  
**ADA COMPLIANT &**  
**HEEL PROOF OPENINGS**

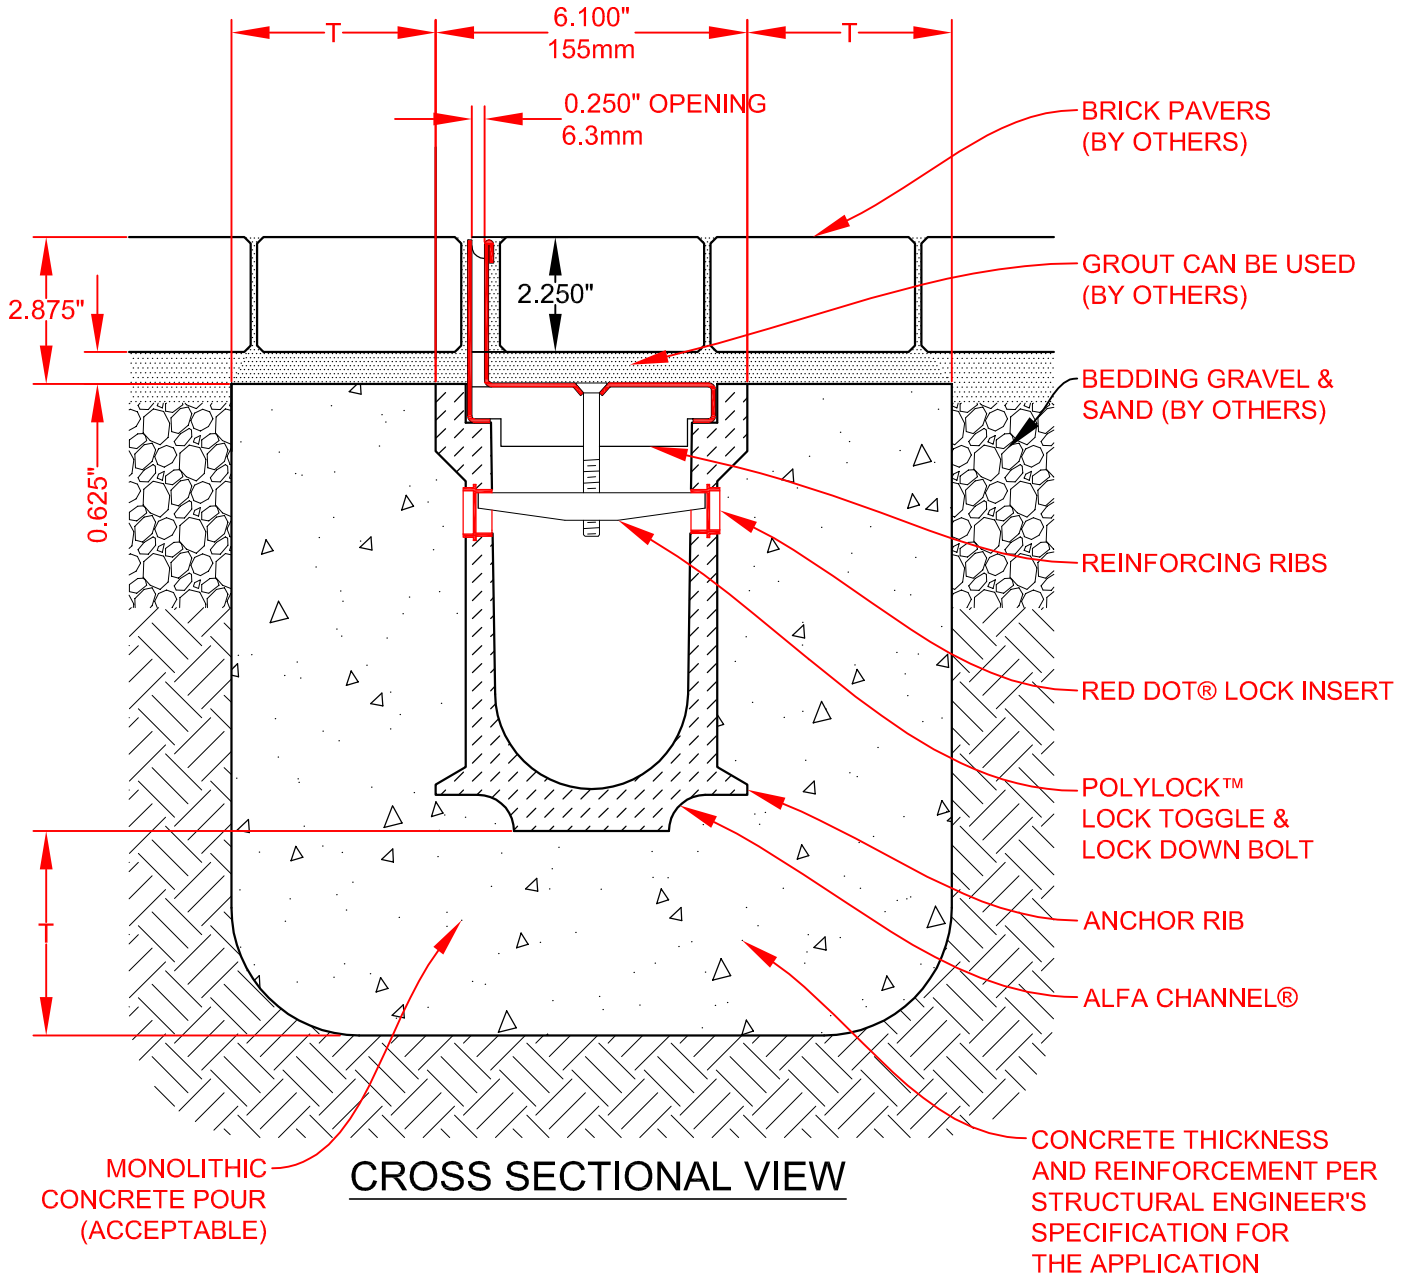

MONOLITHIC  
 CONCRETE POUR  
 (ACCEPTABLE)

**CROSS SECTIONAL VIEW**

CONCRETE THICKNESS  
 AND REINFORCEMENT PER  
 STRUCTURAL ENGINEER'S  
 SPECIFICATION FOR  
 THE APPLICATION

**T** = STRUCTURAL ENGINEER'S SPECIFICATION,  
 OR FLOOR SLAB THICKNESS,  
 OR 4" MIN. [100mm]  
 (WHICHEVER IS GREATER)



Copyright © 2017 MultiDrain Systems, Inc.



1405 INDUSTRIAL DRIVE  
 STATESVILLE, NC 28625  
 (704) 508-1010  
 1-800-433-1119  
 www.multidrain.com

**ALFA CHANNEL® SYSTEM**  
**Paver Grate - ADA Compliant & Heel Proof**

PART:  
**2420PG**

FILE NUMBER: **AC-GS-2420PG-17a**

REV: **00**

Proprietary rights of MultiDrain Systems, Inc. are included in the information disclosed herein. The recipient, by accepting this document, agrees that neither this document nor the information disclosed herein nor any part thereof shall be copied, reproduced or transferred for manufacturing or for any other purpose except as specifically authorized in writing by MULTIDRAIN.

**DISCLAIMER:** The customer and the customer's architects, engineers, consultants and other professionals are completely responsible for the selection, installation, and maintenance of any product purchased from MultiDrain, and EXCEPT AS EXPRESSLY PROVIDED IN MULTIDRAIN'S STANDARD WARRANTIES, MULTIDRAIN MAKES NO WARRANTY, EXPRESS OR IMPLIED, AS TO THE SUITABILITY, DESIGN, MERCHANTABILITY, OR FITNESS OF THE PRODUCT FOR CUSTOMER'S APPLICATION. Copies of MultiDrain's standard warranties are available upon request.